


BUILDING USE - A-3 - COMMUNITY HALL -  
TYPE OF CONSTRUCTION - TYPE VB


491-4"

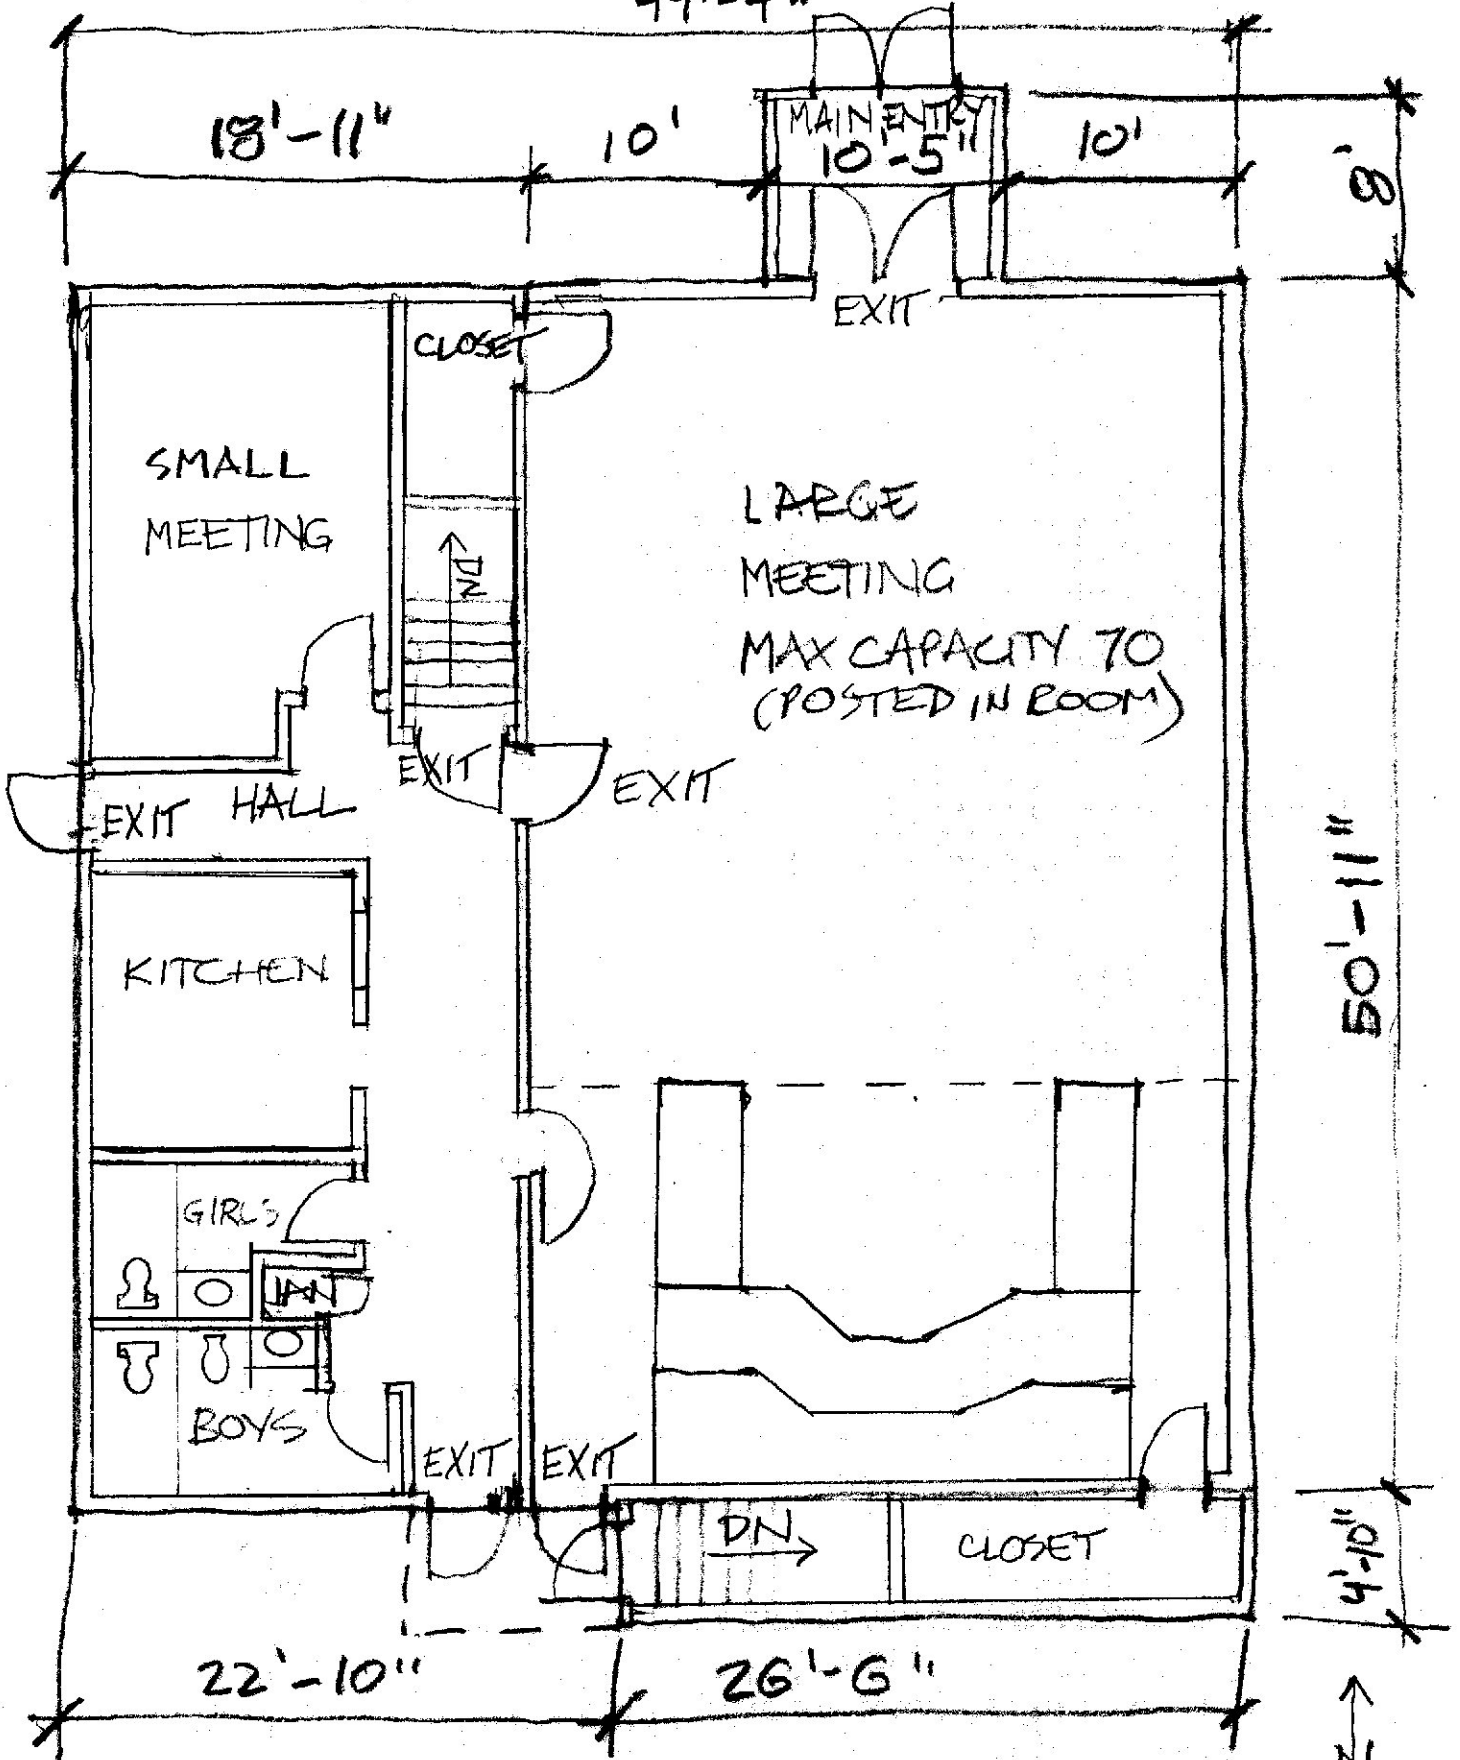

BARBER SCHOOL, 9/6/2022

MAIN FLOOR (SKETCH)

BUILDING USE - A-3 - COMMUNITY HALL -  
TYPE OF CONSTRUCTION - TYPE VB  
491-4"

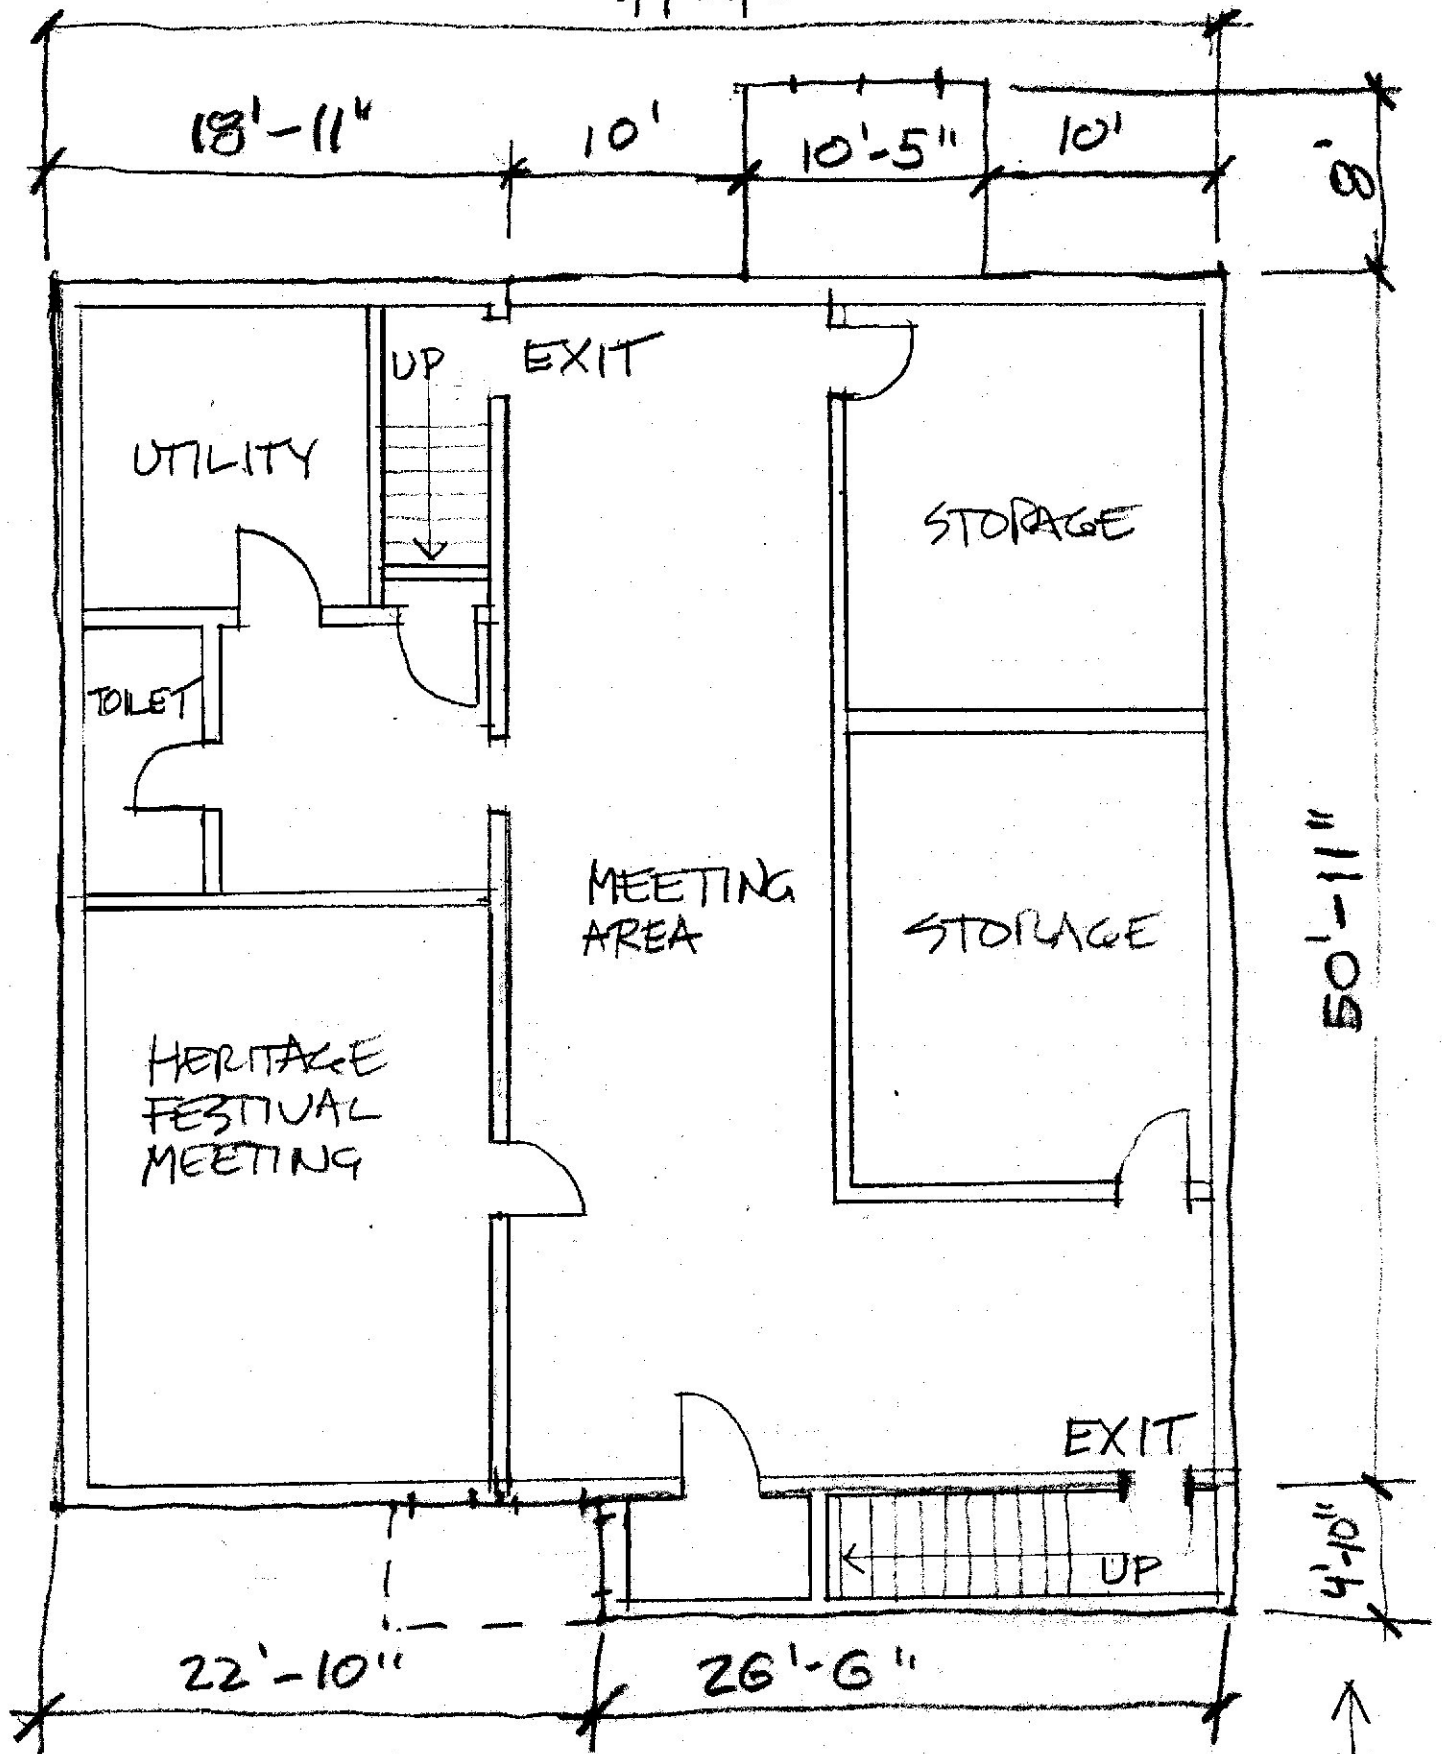

BARBER SCHOOL, 9/6/2022

BASEMENT (SKETCH)